


8'

1'-10"

- OPTIONAL GRATE COLLAR; SEE DETAIL
- ROOTBALL WATERING SYSTEM (RWS); TBD
- RODENT BARRIER; SEE DETAIL
- SET TOP OF ROOT CROWN 2" ABOVE ADJ GRADE
- 2-3" MULCH
- EXISTING GRADE

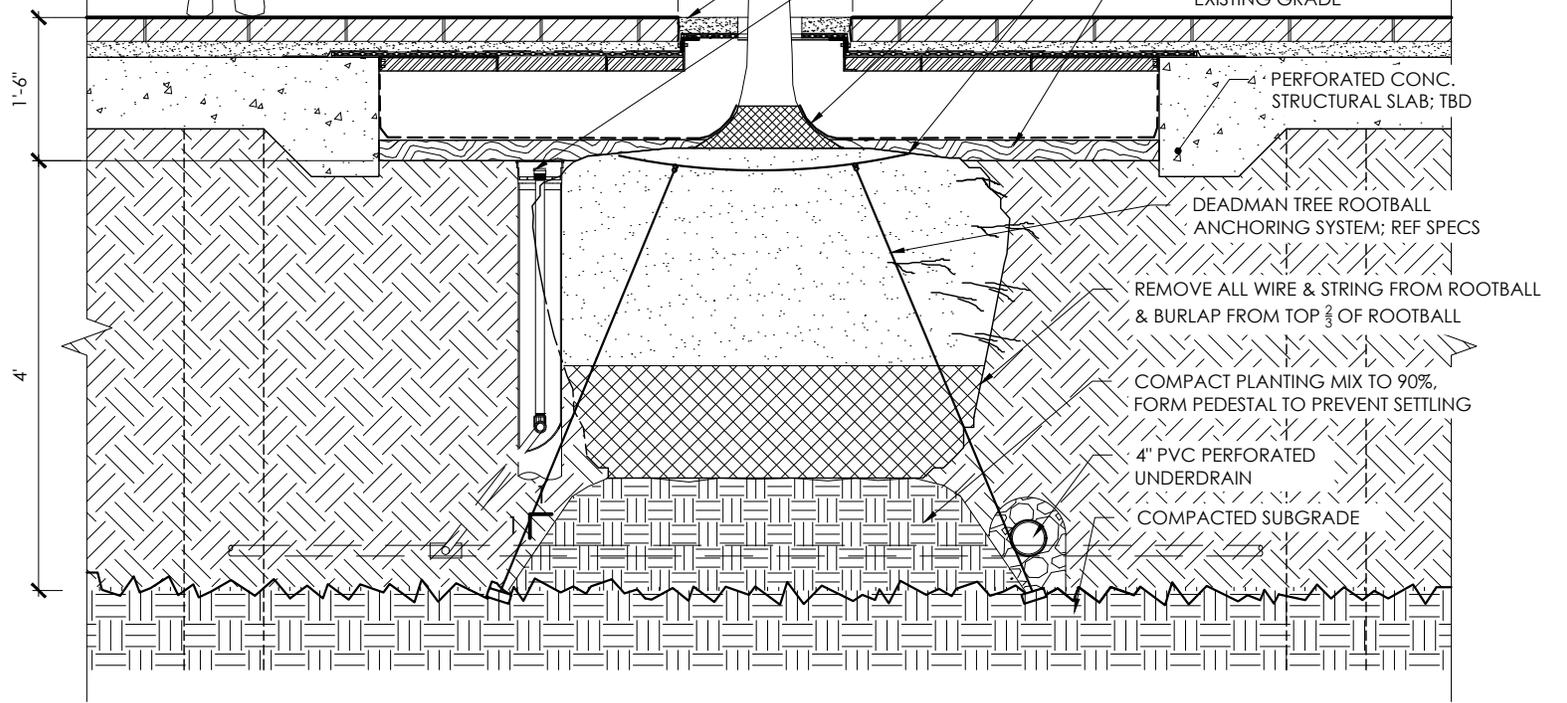

- PERFORATED CONC. STRUCTURAL SLAB; TBD
- DEADMAN TREE ROOTBALL ANCHORING SYSTEM; REF SPECS
- REMOVE ALL WIRE & STRING FROM ROOTBALL & BURLAP FROM TOP $\frac{1}{3}$ OF ROOTBALL
- COMPACT PLANTING MIX TO 90%. FORM PEDESTAL TO PREVENT SETTLING
- 4" PVC PERFORATED UNDERDRAIN
- COMPACTED SUBGRADE

1'-6"

4'