


PRELIMINARY PLANS - NOT FOR CONSTRUCTION

DRAWING SCALE

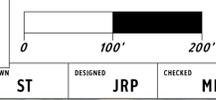

GOROVE SLADE

Transportation Planners and Engineers


- 4114 Legato Road / Suite 650 / Fairfax VA / 22033 / 703.787.9595
- 1140 Connecticut Ave. NW / Suite 1010 / Washington DC / 20036 / 202.296.8625
- 225 Reinekers Lane / Suite 750 / Alexandria VA / 22314 / 703.721.3044
- 4951 Lake Brook Drive / Suite 250 / Glen Allen VA / 23060 / 804.362.0578
- 4550 Montgomery Avenue / Suite 400 / Bethesda MD / 20814 / 301.708.3061

DATE: 06.05.2025 GS PROJECT NO: #3592-001 SHEET: MOT(2)

MAINTENANCE OF TRAFFIC

Stage 1A - Locust Avenue Northbound Detour

Locust Avenue Water Main
Charlottesville, Virginia

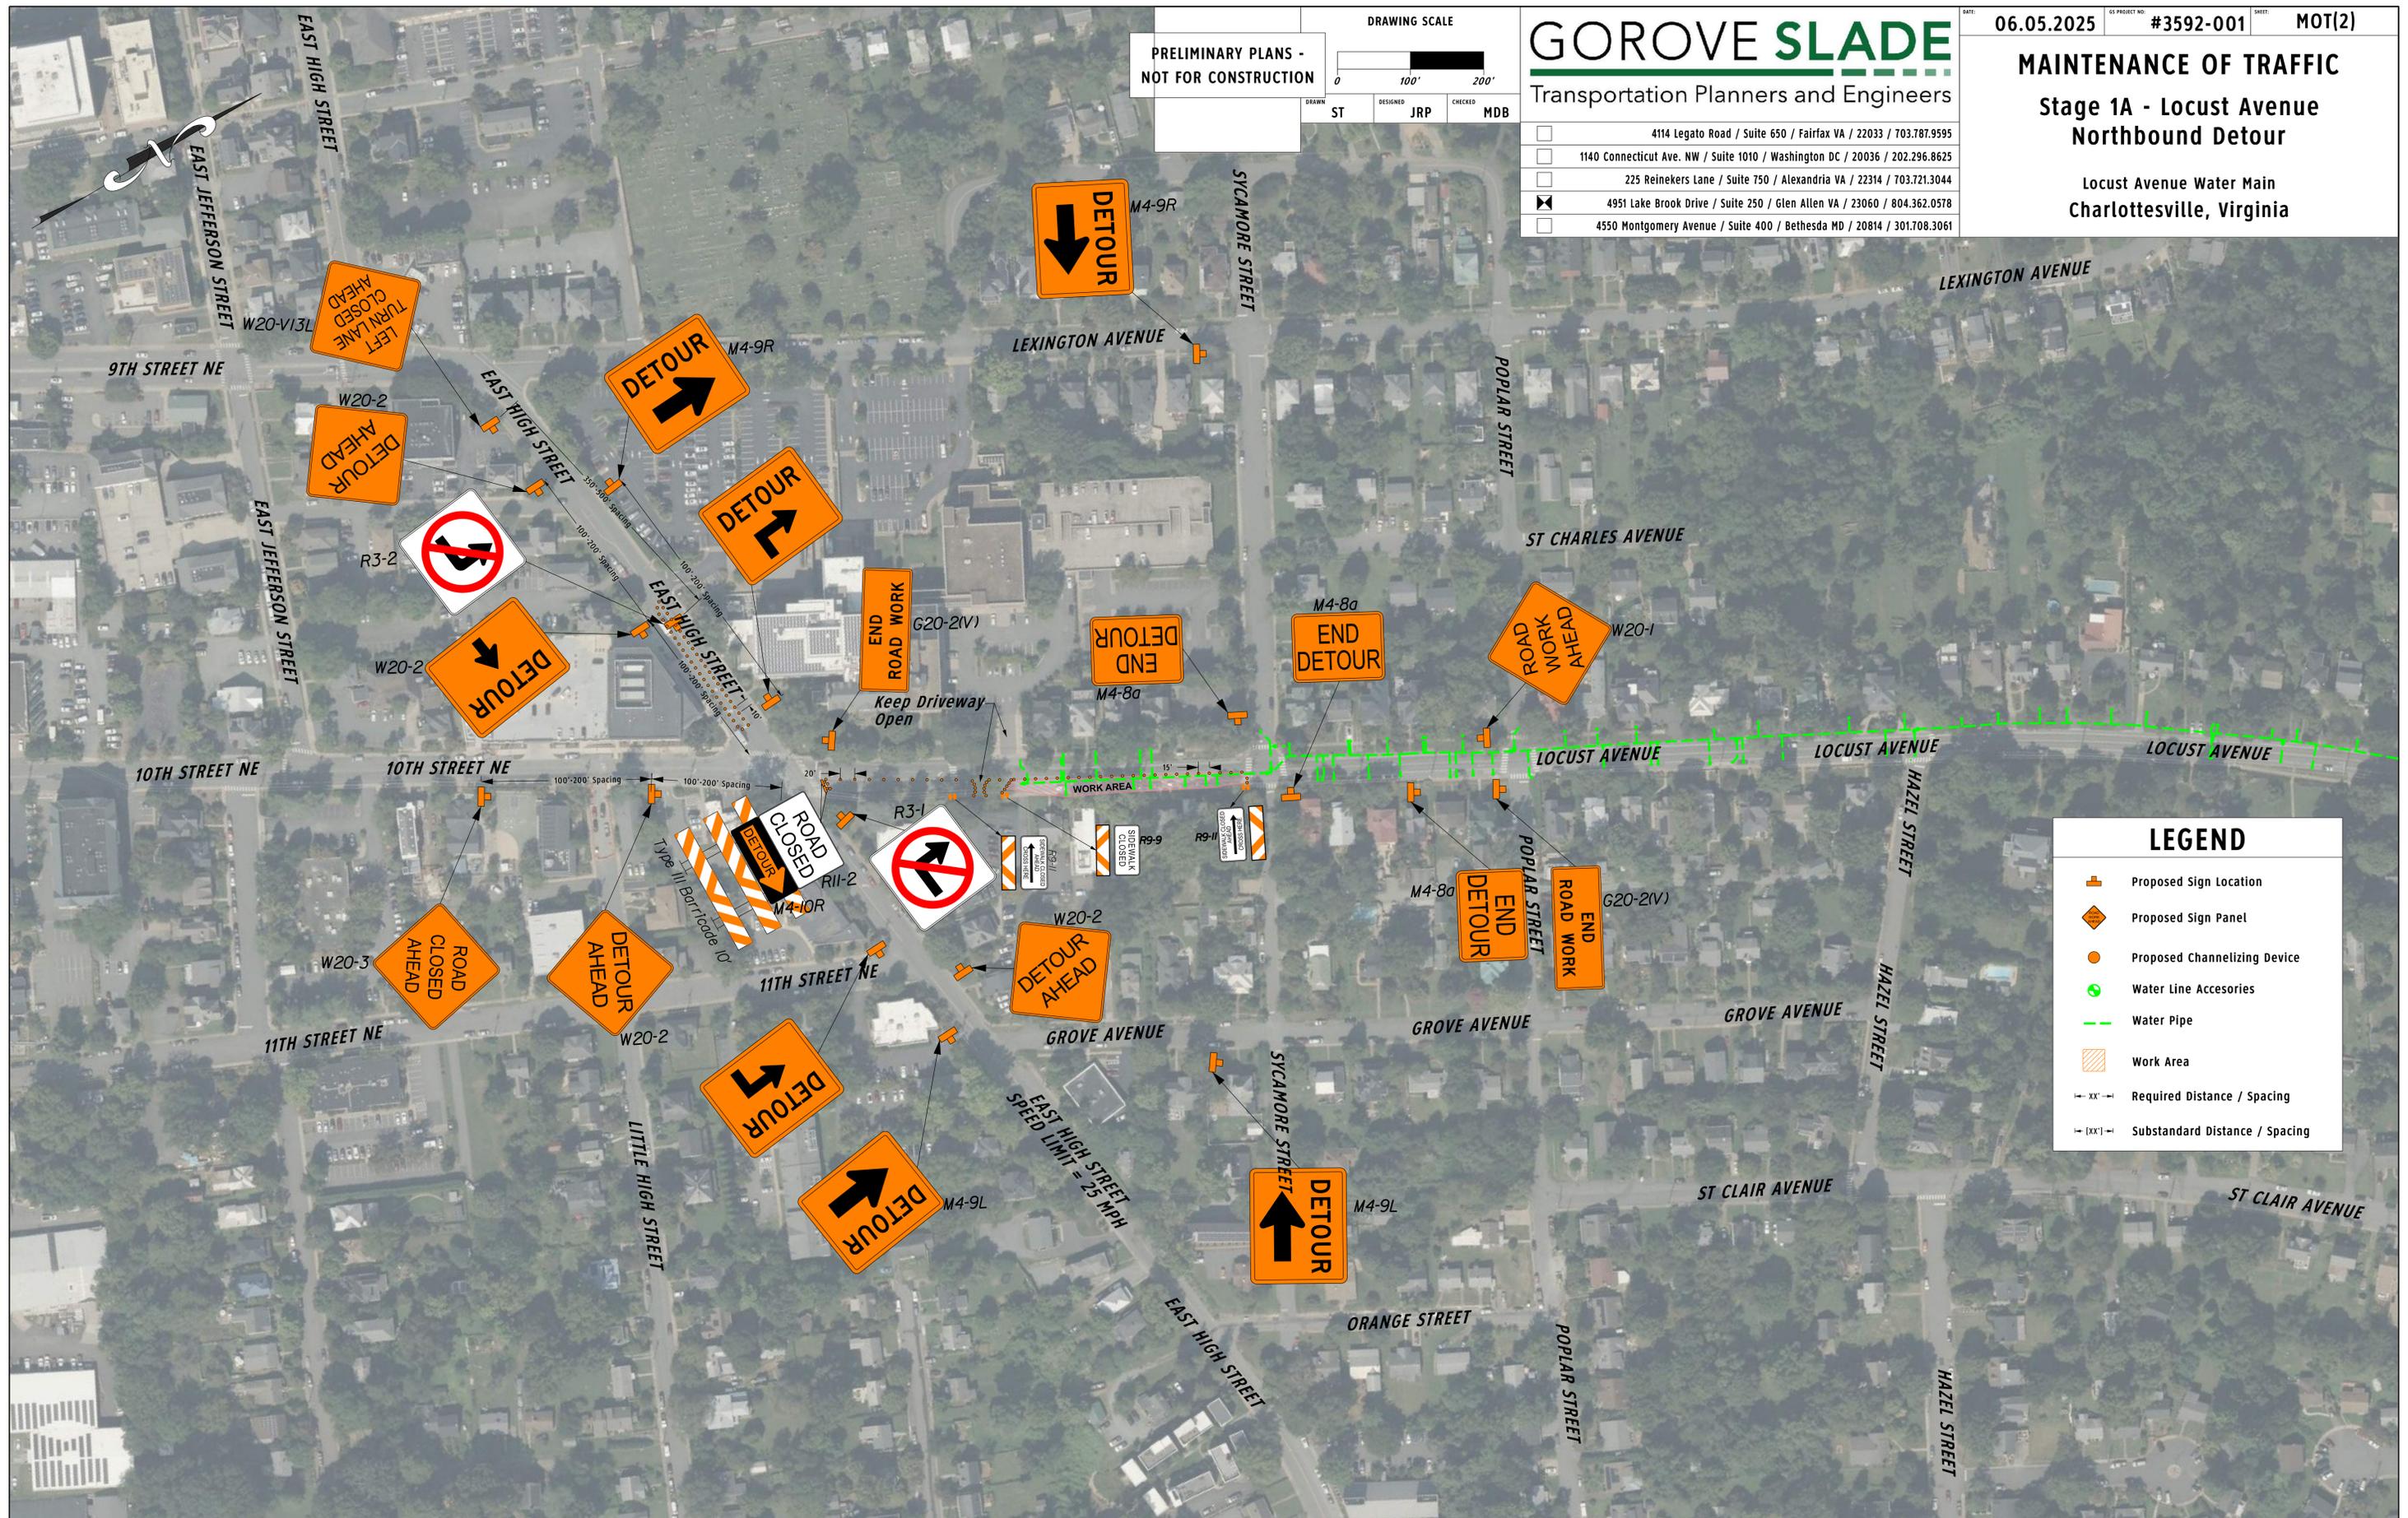

LEGEND

- Proposed Sign Location
- Proposed Sign Panel
- Proposed Channelizing Device
- Water Line Accessories
- Water Pipe
- Work Area
- Required Distance / Spacing
- Substandard Distance / Spacing