

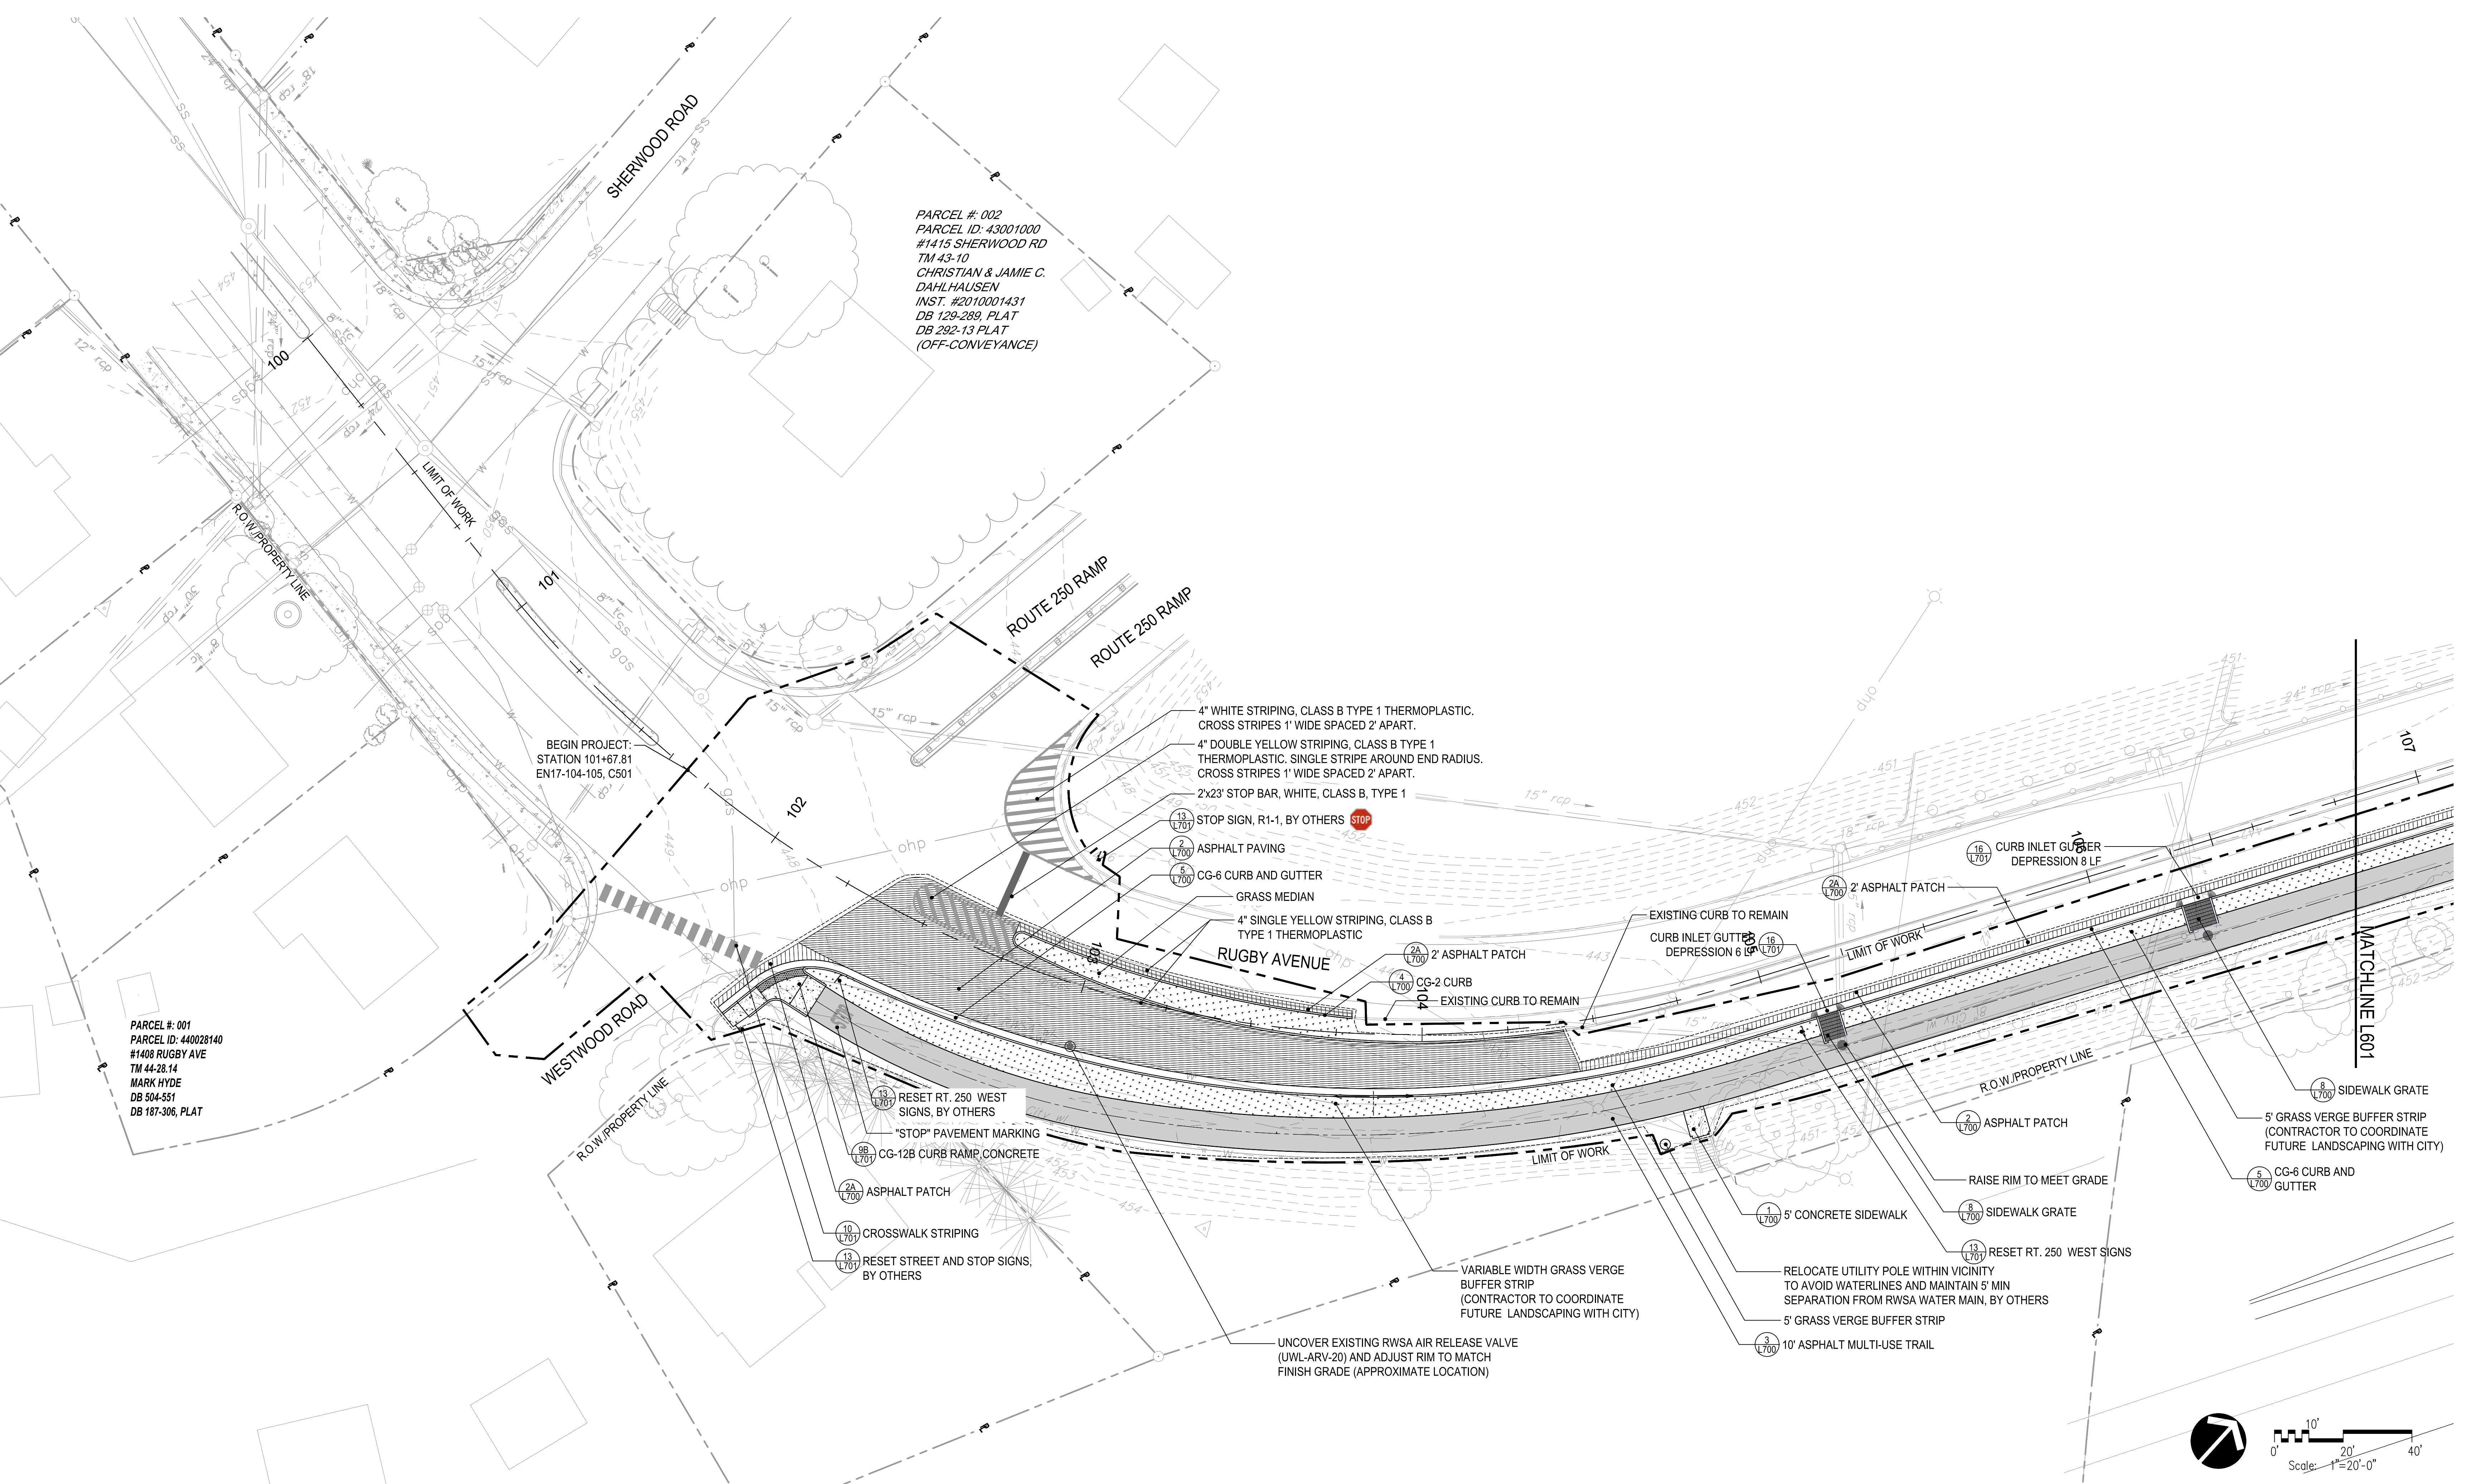


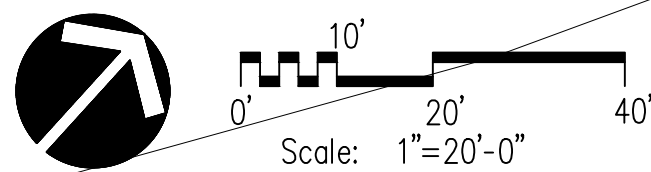

No.	Revision	Date	No.	Revision	Date	No.	Revision	Date
No. 1	City Comments	5-20-16	No. 5	Trail Realignment	8-30-19	No. 9	City Comments	9-15-21
No. 2	City Comments	8-10-16	No. 6	Trail Redesign	3-13-20	No. 10	Project Extents Revision	6-02-23
No. 3	City Comments	10-18-18	No. 7	Final Site Plan Submittal	5-29-20			
No. 4	City Comments	5-17-19	No. 8	City and VDOT Comments	12-18-20			

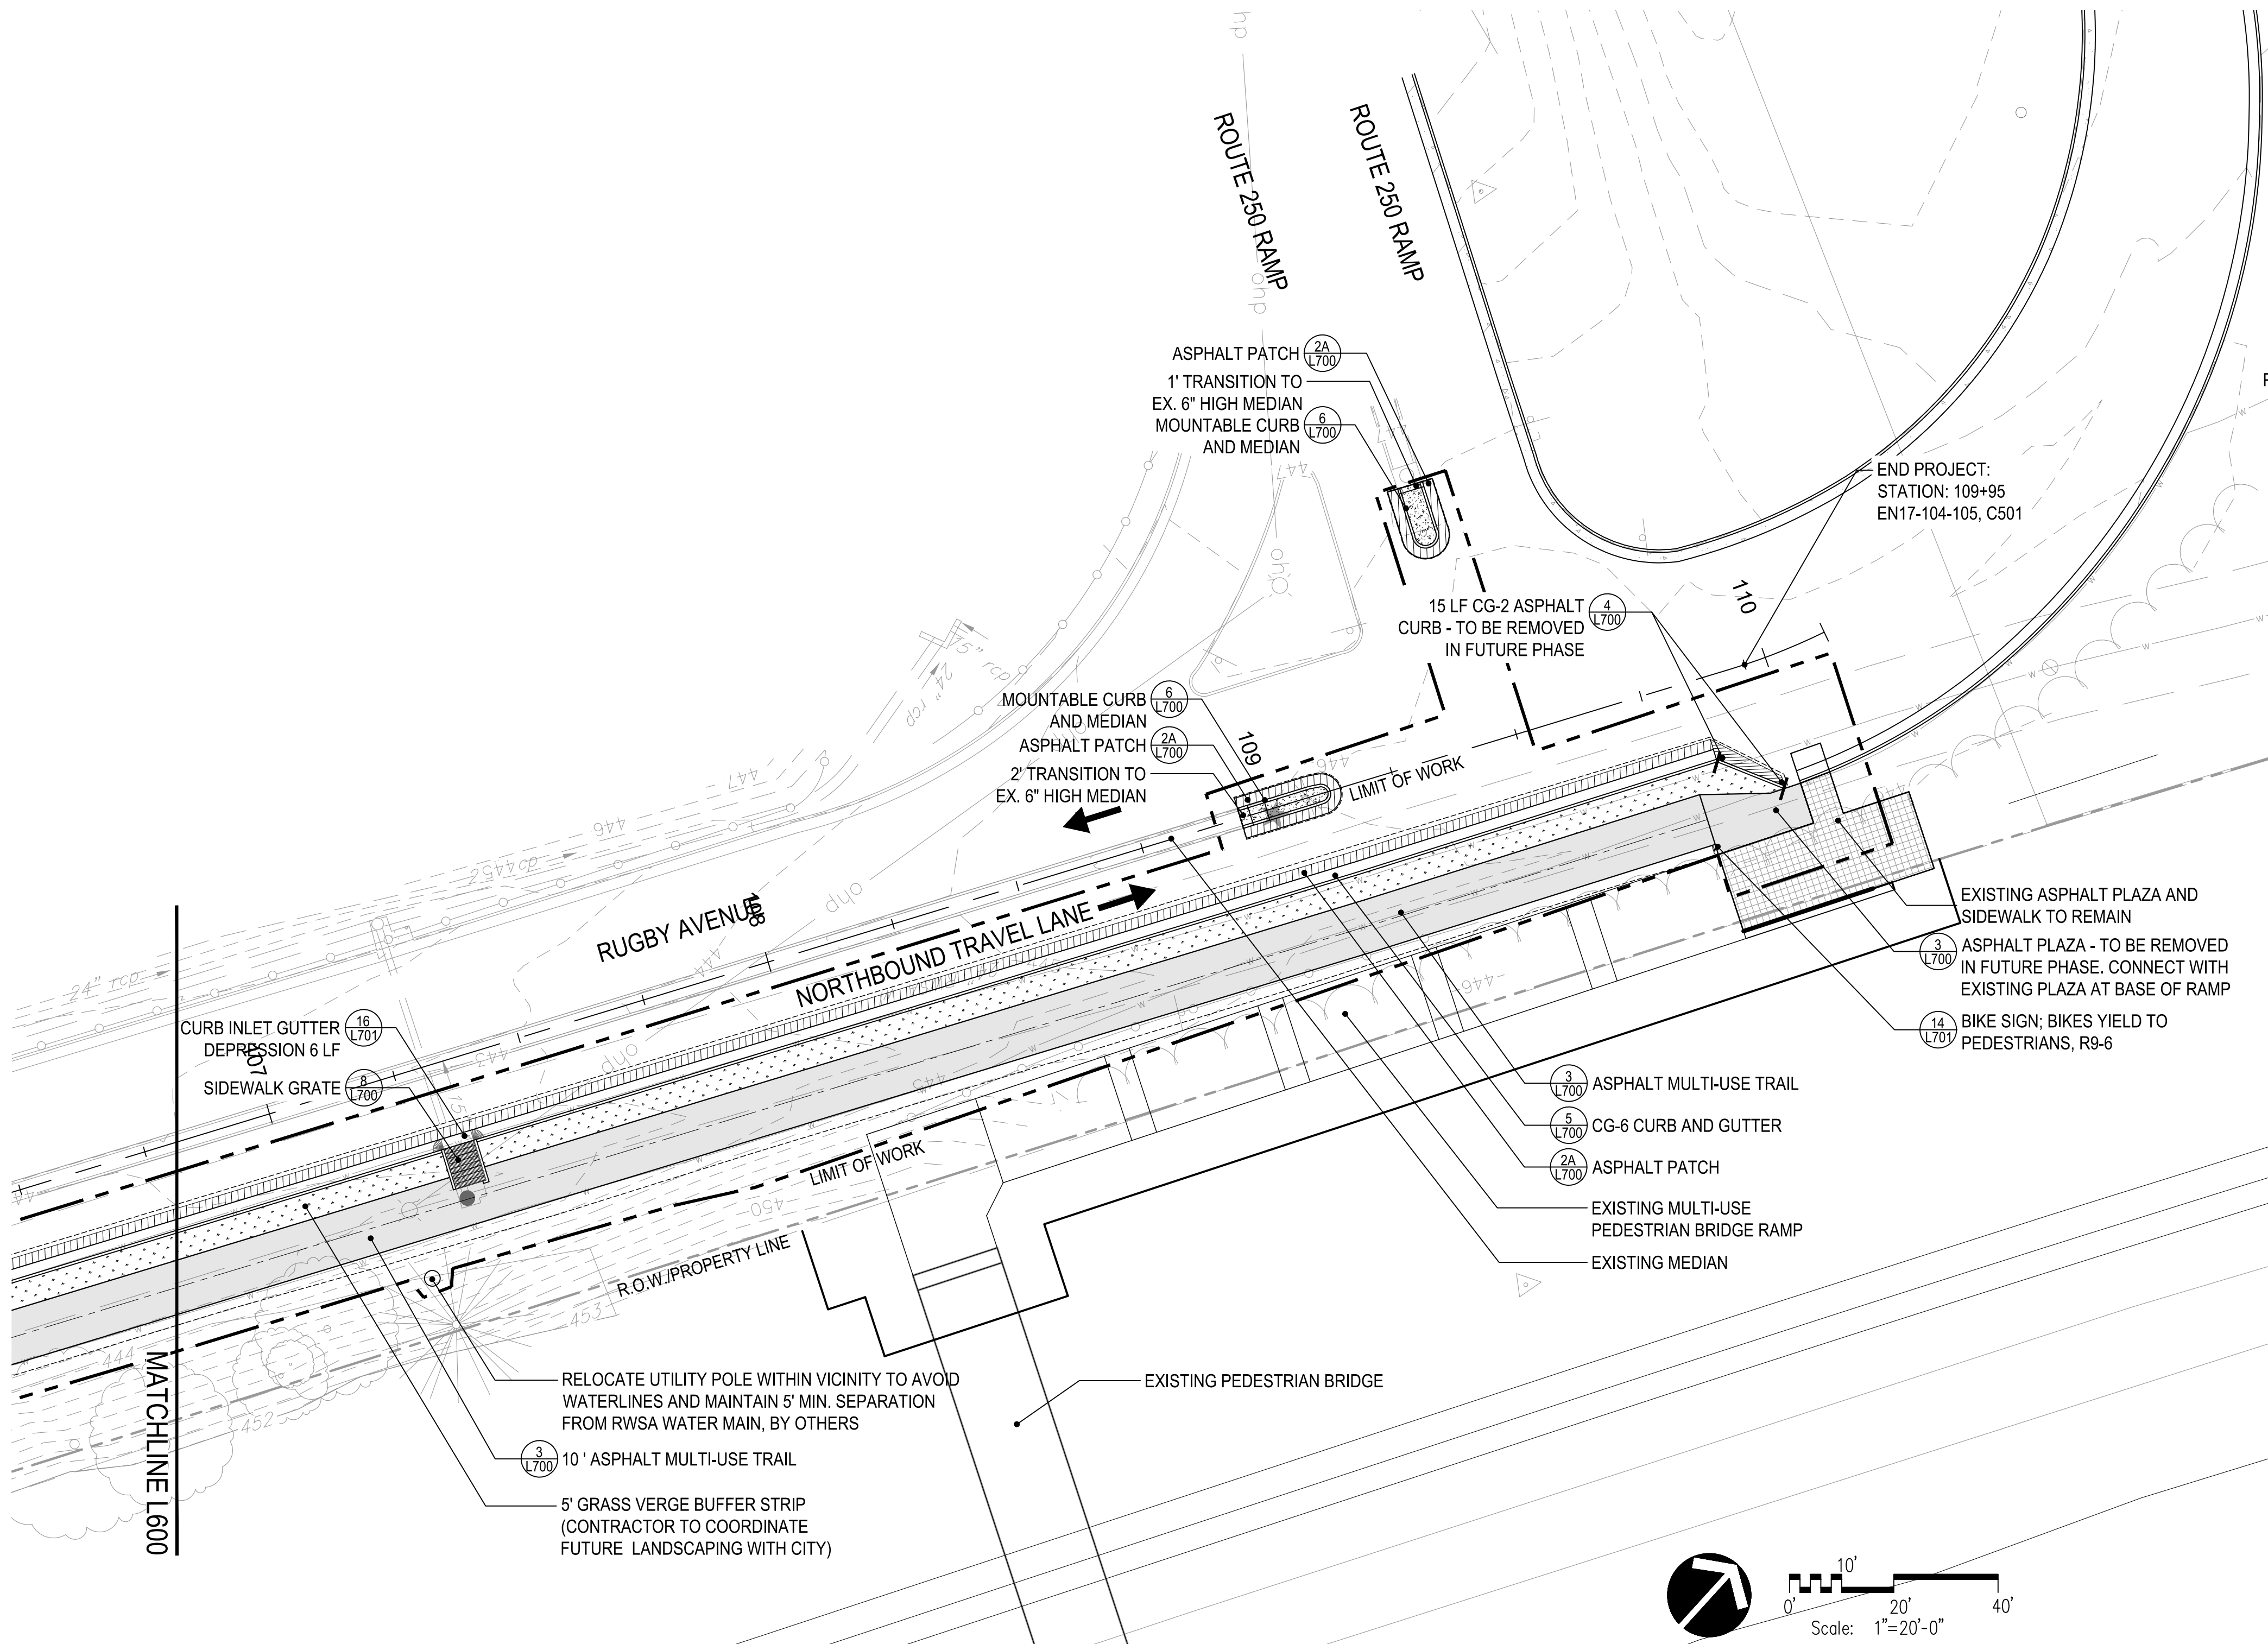

No.	Revision	Date	No.	Revision	Date	No.	Revision	Date
No. 1	City Comments	5-20-16	No. 5	Trail Realignment	8-30-19	No. 9	City Comments	8-16-21
No. 2	City Comments	8-10-16	No. 6	Trail Redesign	3-13-20	No. 10	Project Extends Revision	6-02-23
No. 3	City Comments	10-18-18	No. 7	Final Site Plan Submittal	5-29-20			
No. 4	City Comments	5-17-19	No. 8	City and VDOT Comments	12-18-20			